


NO	DESCRIPTION OF REVISIONS	MADE BY	DATE
1	RE-ISSUE	L. LOPEZ	2/02
2			
3			
4			

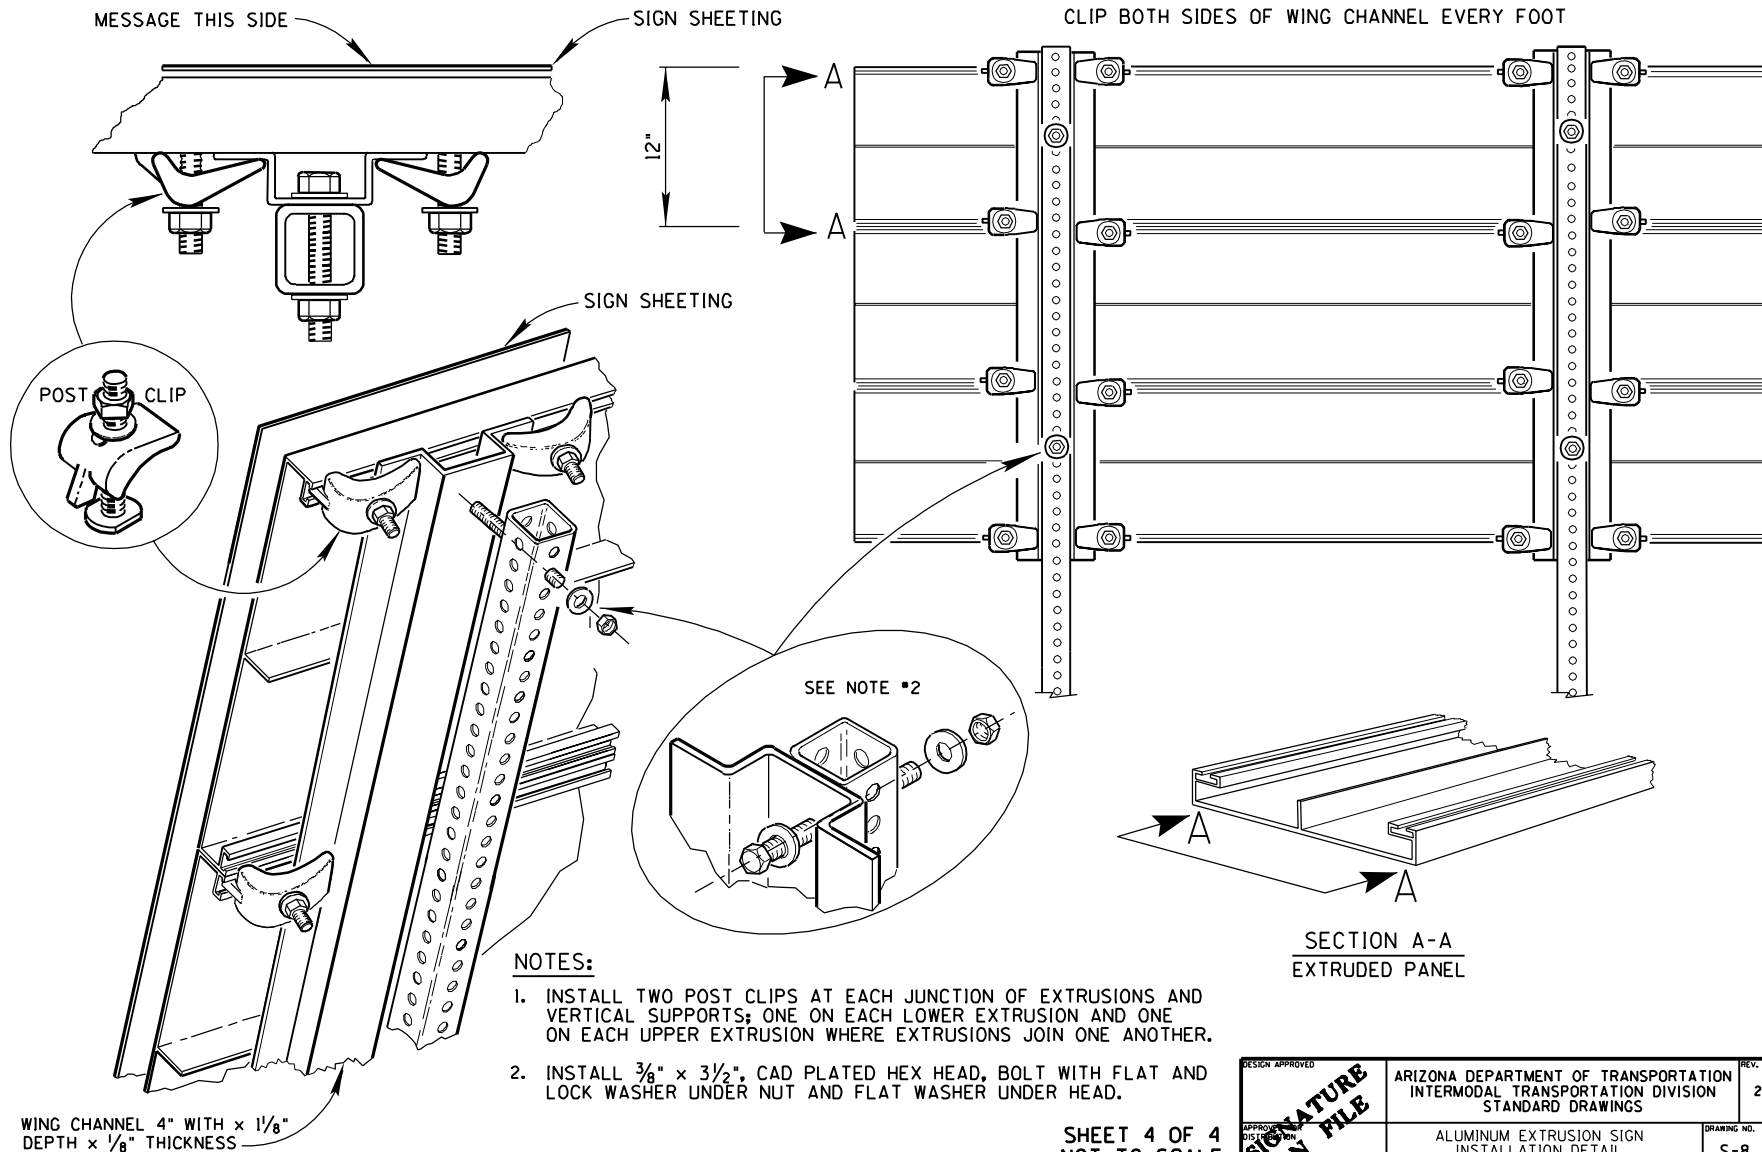

SHEET 4 OF 4  
NOT TO SCALE

DESIGN APPROVED	ARIZONA DEPARTMENT OF TRANSPORTATION INTERMODAL TRANSPORTATION DIVISION STANDARD DRAWINGS	REV. 2/02
APPROVED FOR CONSTRUCTION	ALUMINUM EXTRUSION SIGN INSTALLATION DETAIL TO PERFORATED POSTS	DRAWING NO. S-8

**SIGNATURE  
ON FILE**